

1/4" O.D. COPPER LINES ONLY  
TO OPERATORIES

VISTACHECK  
BACKFLOW  
PREVENTER

## TYPICAL CABINET AND FILTER SYSTEM

**NOTE:**

LOWER SECTION OF CABINET  
MAY BE PLUMBED USING MANY  
VARIATIONS ( SIDE ENTRY,  
BOTTOM ENTRY, ETC. ) AS  
LONG AS AIR, WATER, AND  
DRAIN ARE PROVIDED.


VISTACHECK  
BACKFLOW  
PREVENTER

PRESSURE  
REGULATORS  
(SET @ 40psi)

SHUTOFF  
VALVES



(c)2005 VISTA RESEARCH GROUP, LLC  
P.O. BOX 321, ASHLAND OHIO 44805-0321  
( USA & WORLDWIDE PATENTS PENDING )

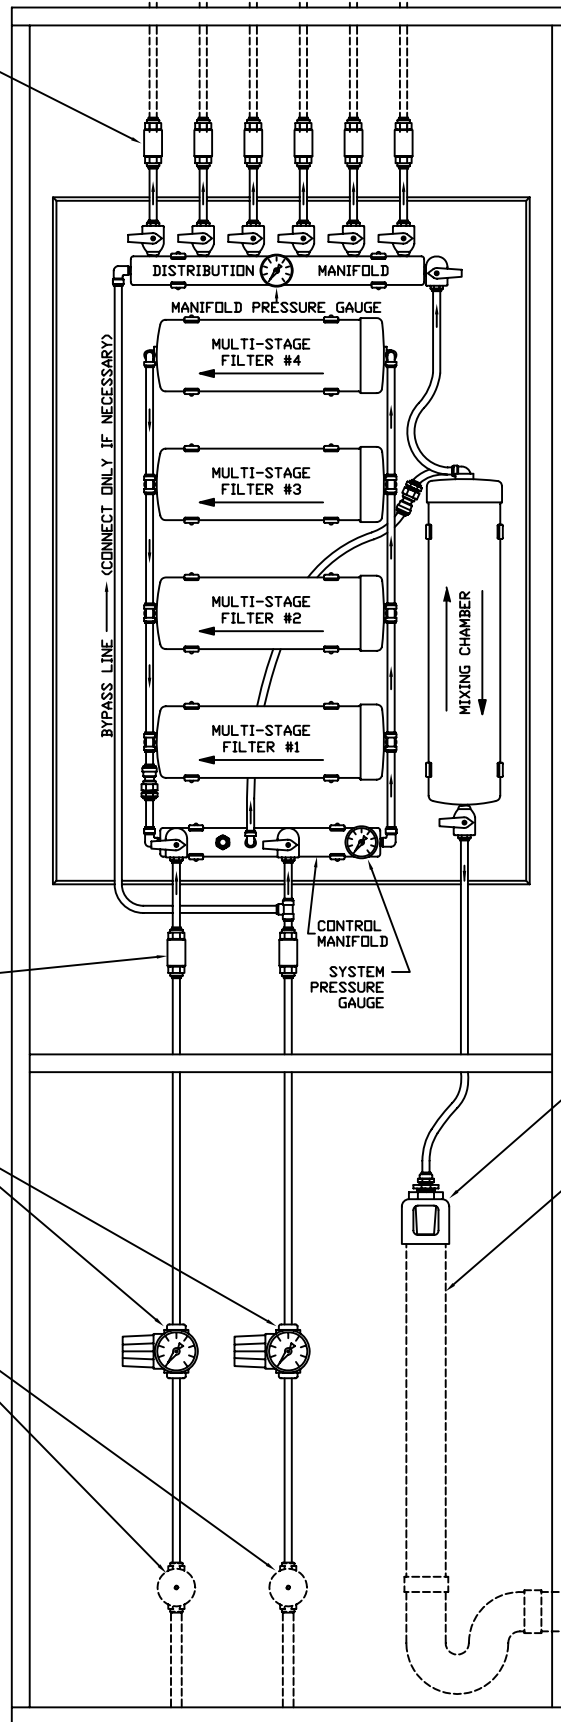

AIR WATER